


PROJECT: Deep-Dek® Composite DETAIL	TITLE: DETAIL D4.5CF-C-WF-003	DWG. NO: 1 of 1
DATE: 9/16/06	BY: WJJ	

Metal Dek Group
a unit of
CSI

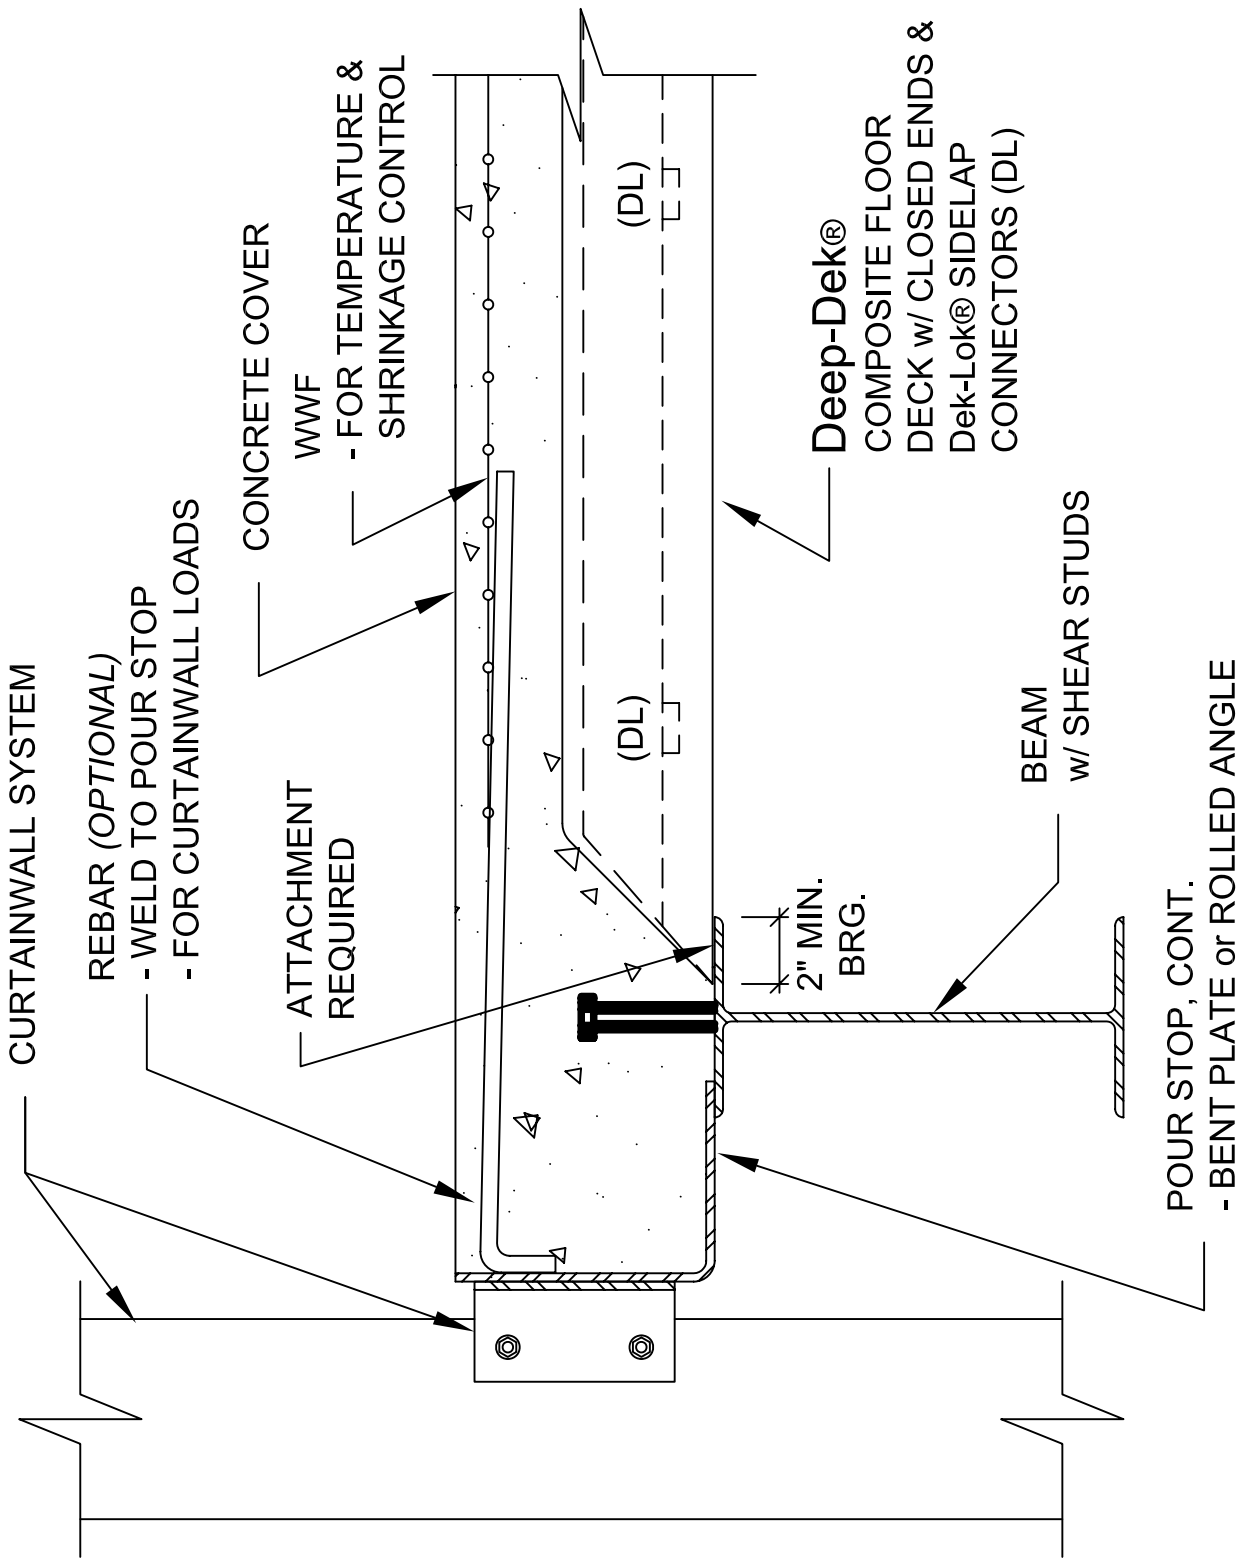

Deep-Dek® COMPOSITE FLOOR @ SPANDREL BEAM

- DECK TOP FLANGE BEARING

NOTE: ALL COMPONENTS SHOWN ABOVE AS REQUIRED BY DESIGN